

# STORAGE IN 60' & 80' IGLOO AND 80' STRADLEY MAGAZINES OF CBU ITEMS PACKED IN THE CNU-85/E CONTAINER

## INDEX

ITEM	PAGE(S)
GENERAL NOTES, AND MATERIAL SPECIFICATIONS	--- 3
IGLOO STORAGE PROCEDURES	----- 2,3
STRADLEY STORAGE PROCEDURES	----- 4,5



DRAFTSMAN <b>LJC</b>	PROJ ENG <i>6/11/66</i>	APSA <b>PJS</b>	SUBMITTED <i>B. B. ...</i>
CHECKER <i>WBH</i>	JDS <i>JDS</i>	ANC ARMO CTR <i>...</i>	COMMANDING OFFICER, SAVANNAH ARMY DEPOT
REVISIONS			EXAMINED AND APPROVED <i>...</i>
			AMMUNITION PROCUREMENT & SUPPLY AGENCY
			APPROVED BY ORDER OF COMMANDING GENERAL U. S. ARMY MATERIEL COMMAND
			<i>...</i>
			U. S. ARMY MATERIEL COMMAND
			28 APRIL 1967
			CLASS DIVISION DRAWING FILE
			19 48 7032 SPI-14A1

DO NOT SCALE

**STORAGE AS SHOWN**

**80' IGLOO**

ITEM	QUANTITY
CNU-85 E CONTAINER W/ITEM-----	365

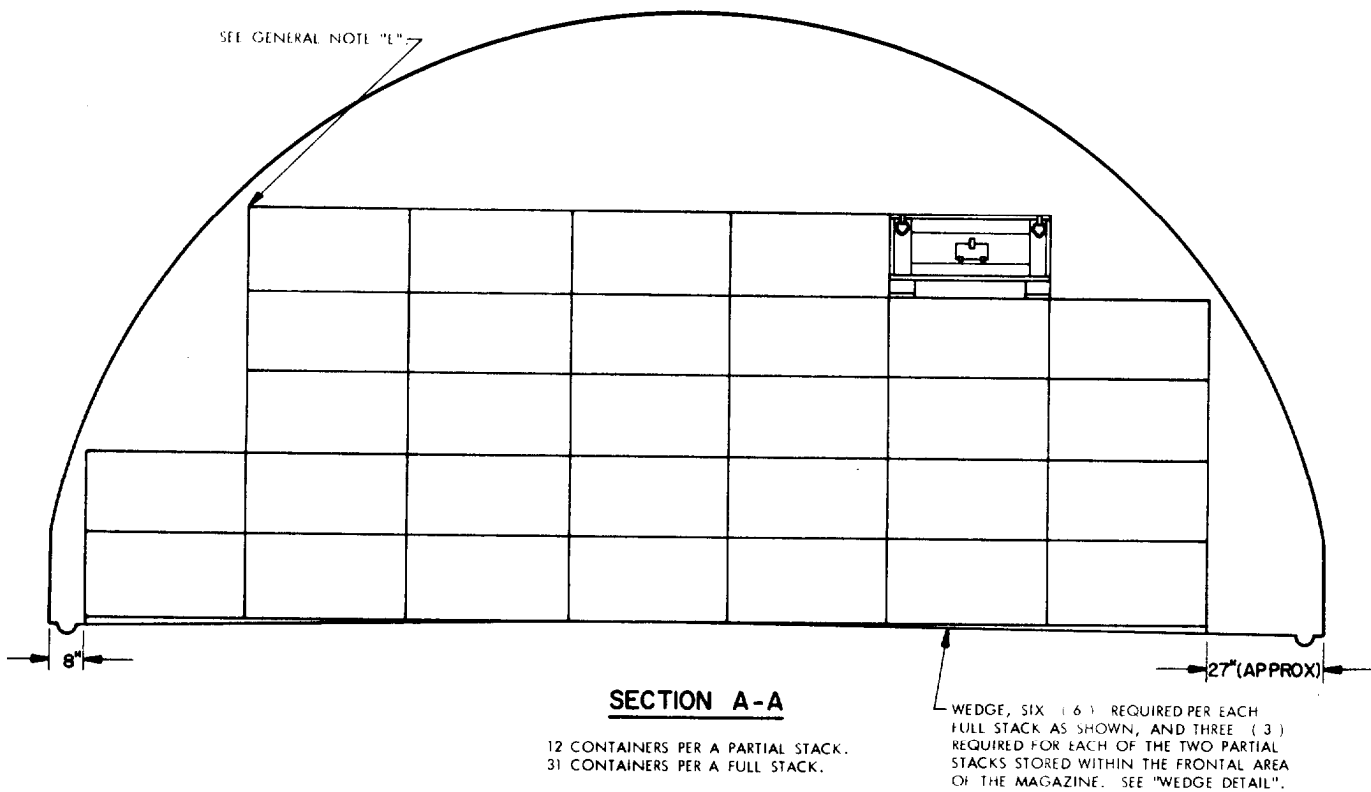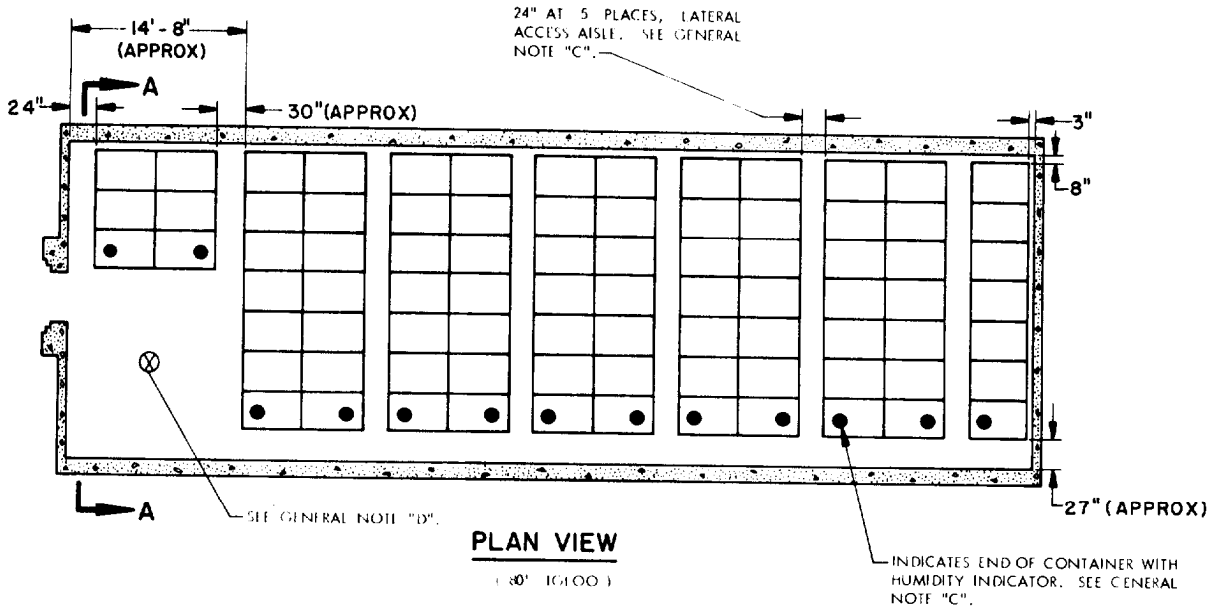


**IGLOO STORAGE PROCEDURES**

**STORAGE AS SHOWN**


**60' IGLOO**

ITEM QUANTITY  
 CNU-85/E CONTAINER W/ITEM----- 260

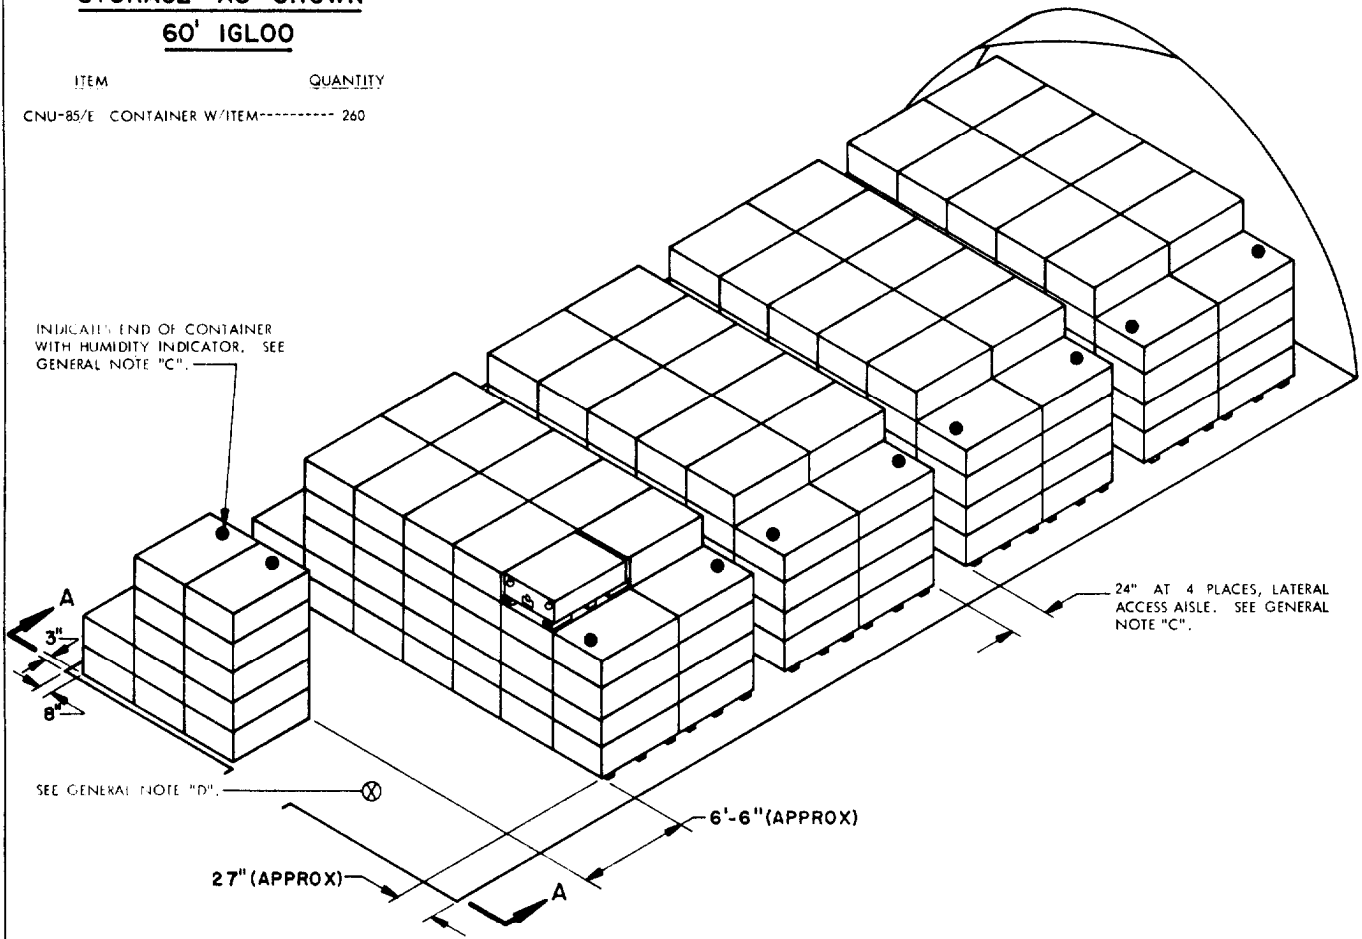

**ISOMETRIC VIEW**

(60' IGLOO)

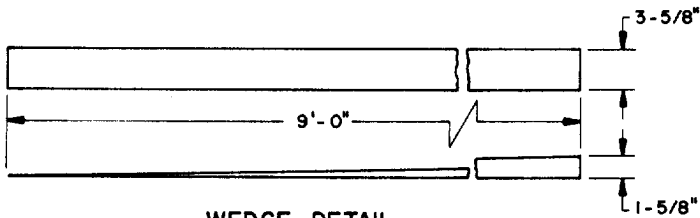

**WEDGE DETAIL**

NOMINAL SIZED, 2" X 4" X 9'-0" MATERIAL CUT AS DETAILED. THE QUANTITY REQUIRED IS AS SPECIFIED WITHIN THE SECTION VIEWS.

BILL OF MATERIAL PER WEDGE		
LUMBER	LINEAR FEET	BOARD FEET
2" X 4"	4-1/2	3



**MATERIAL SPECIFICATIONS**

LUMBER: SEE TM 751-5500-1, DUNNAGE LUMBER, FED SPEC MM-L-751.

**GENERAL NOTES**

- A. FOR DETAILS OF CONTAINER SEE DRAWING NO. 9206179.  
 CONTAINER DIMENSIONS-----61-1/8" LONG X 40-3.8" WIDE X 20-11/16" HIGH.  
 GROSS WEIGHT-----1,025 POUNDS ( APPROX ).
- B. CAUTION: CONTAINERS WITH CBU ITEMS WILL NOT BE STACKED MORE THAN FIVE ( 5 ) HIGH. ALSO, LOTS WILL NOT BE MIXED WITHIN STORAGE STACKS, BUT ONLY TO THE EXTENT THAT ITEMS OF ONE LOT WILL NOT BE STACKED ON TOP OF ITEMS FROM ANOTHER LOT.
- C. AISLE DIMENSIONS SHOWN HEREIN MAY BE ADJUSTED TO SUIT LOCAL CONDITIONS AND/OR AVAILABLE MATERIALS HANDLING EQUIPMENT ( MHE ); HOWEVER, A TWENTY FOUR ( 24 ) INCH ( MINIMUM ) ACCESS AISLE IS REQUIRED AT THE END OF THE CONTAINER WHERE THE HUMIDITY INDICATOR IS LOCATED.
- D. IF THE AVAILABLE MHE PERMITS, ADDITIONAL CNU-85/E CONTAINERS WITH ITEMS MAY BE STORED WITHIN THE FRONTAL AREA OF THE MAGAZINES.
- E. STORED CONTAINERS MUST NOT CONTACT THE WALL OF A MAGAZINE. TO PROVIDE FOR THIS MANDATORY CLEARANCE REQUIREMENT, CONTAINERS WITH ITEMS MAY BE ELIMINATED FROM THE DEPICTED STACKING PATTERN AS NECESSARY.

**IGLOO STORAGE PROCEDURES**

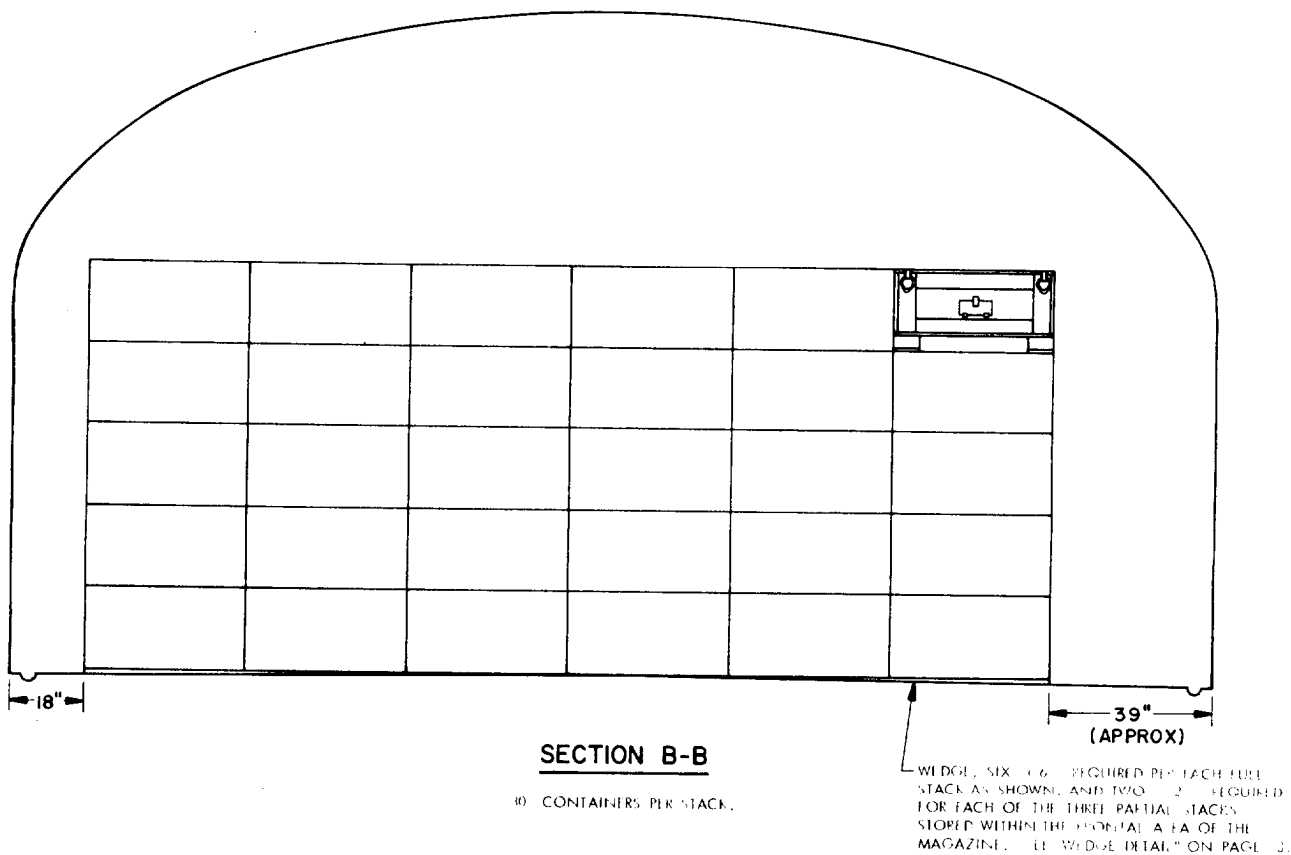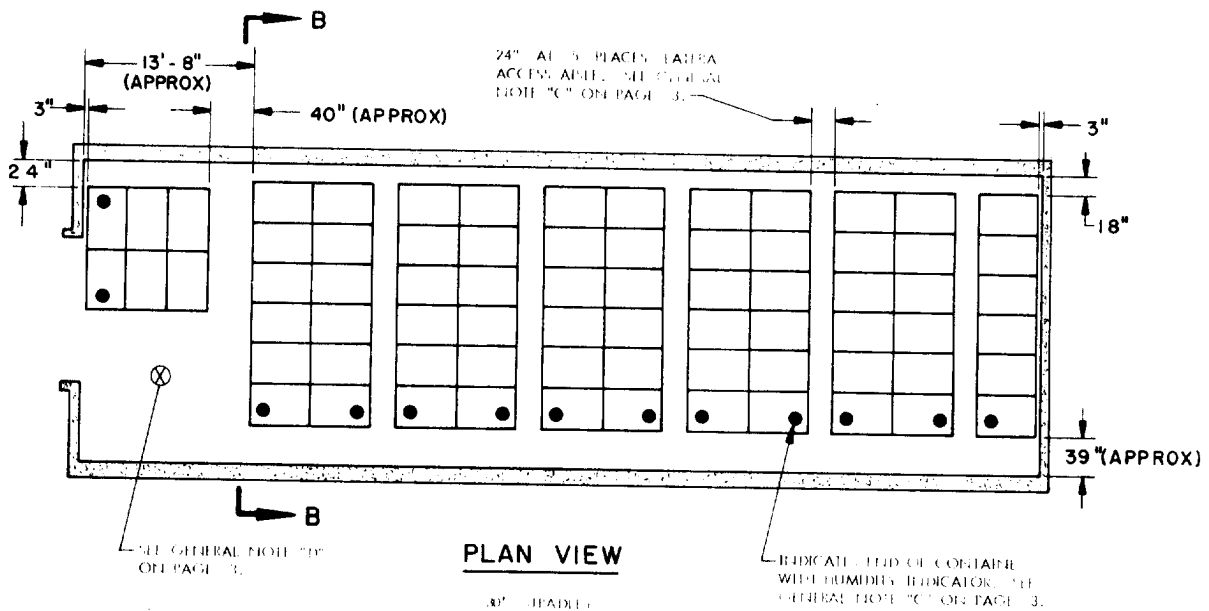

**STRADLEY STORAGE PROCEDURES**


**STORAGE AS SHOWN**

**80' STRADLEY**

ITEM

QUANTITY

CNU-85/E CONTAINER W/ITEM-----360

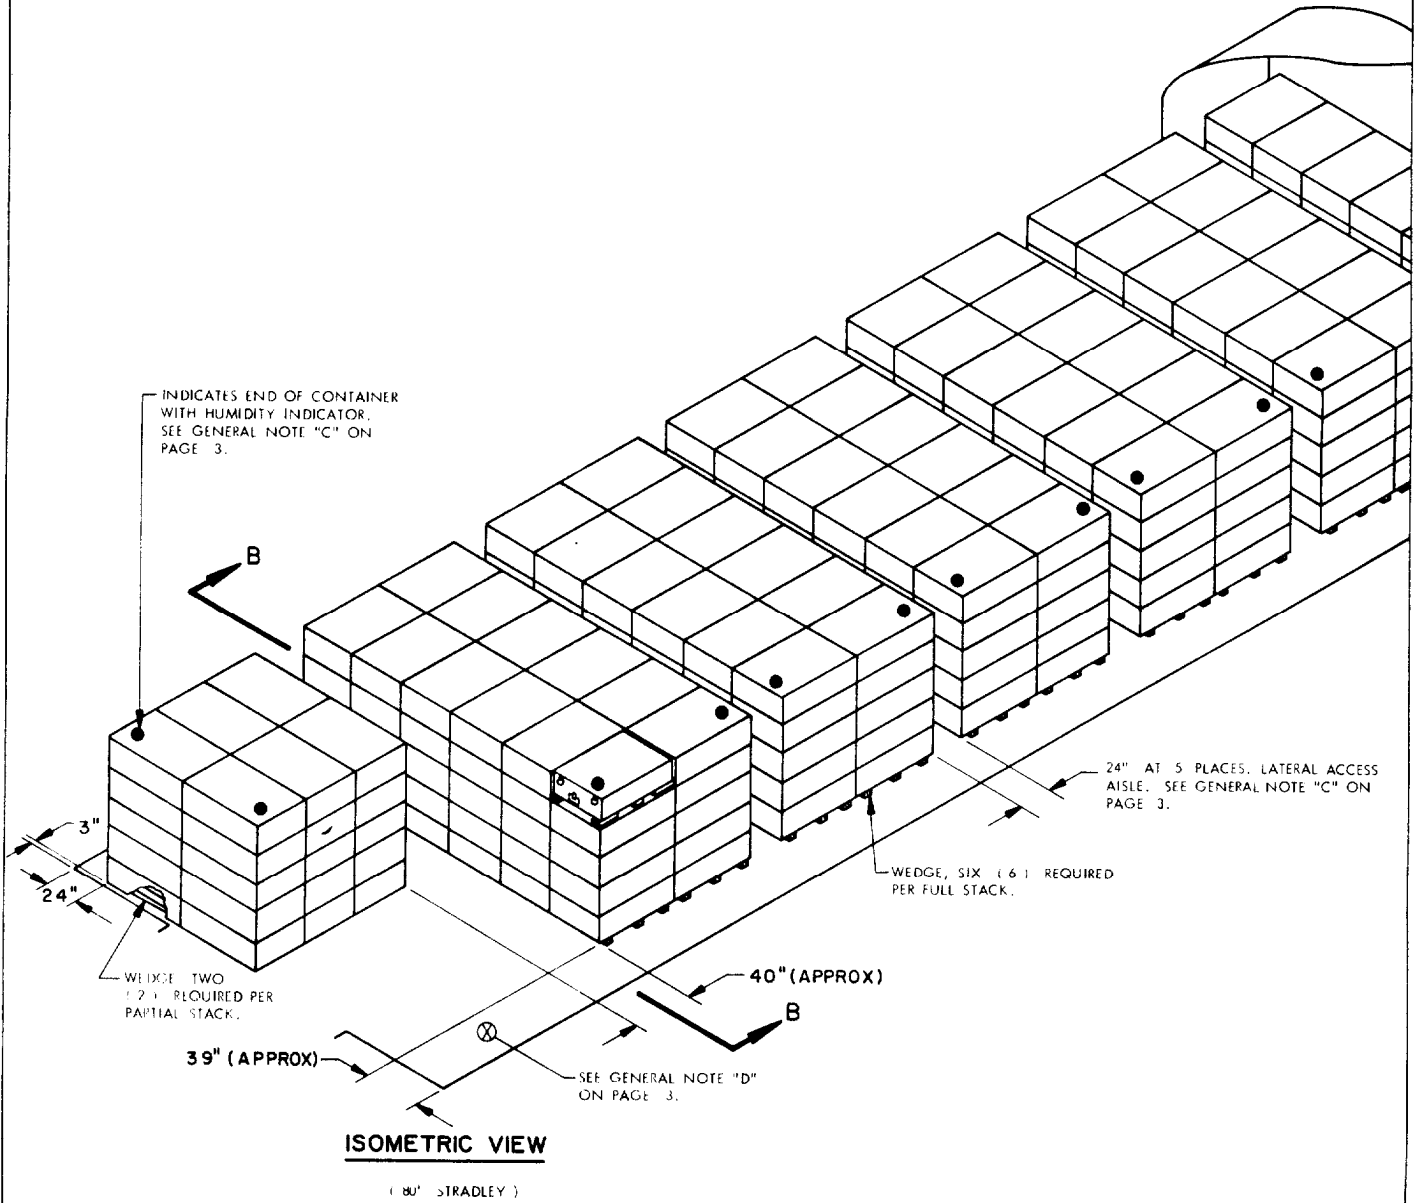

**FOR "GENERAL NOTES", SEE PAGE 3**