



STORAGE IN WAREHOUSE OF CONTROL SURFACE KIT, IN M31 WOODEN CONTAINER, FOR THE NIKE-HERCULES GUIDED MISSILE

DRAFTSMAN R.H.W.		PROJ ENG C.E. / Mc	ARCHT-PE <i>[Signature]</i>	SUBMITTED B. B. Abrams	
CHECKER JDS/GWP		SNC AMMO CTR Yes	ANSM-SMMP <i>[Signature]</i>	COMMANDING OFFICER, SAVANNA ARMY DEPOT	
REVISIONS					
1	7 OCT 65	Yes	GWP	AW Heid	APPROVED Andrew W. Heid ARMY MISSILE COMMAND
					APPROVED BY ORDER OF COMMANDING GENERAL U. S. ARMY MATERIEL COMMAND Paul [Signature]
U. S. ARMY MATERIEL COMMAND					
21 NOVEMBER 1957					
				CLASS	DIVISION
				DRAWING	FILE
				19	48
				5041	GM IOA11


DO NOT SCALE

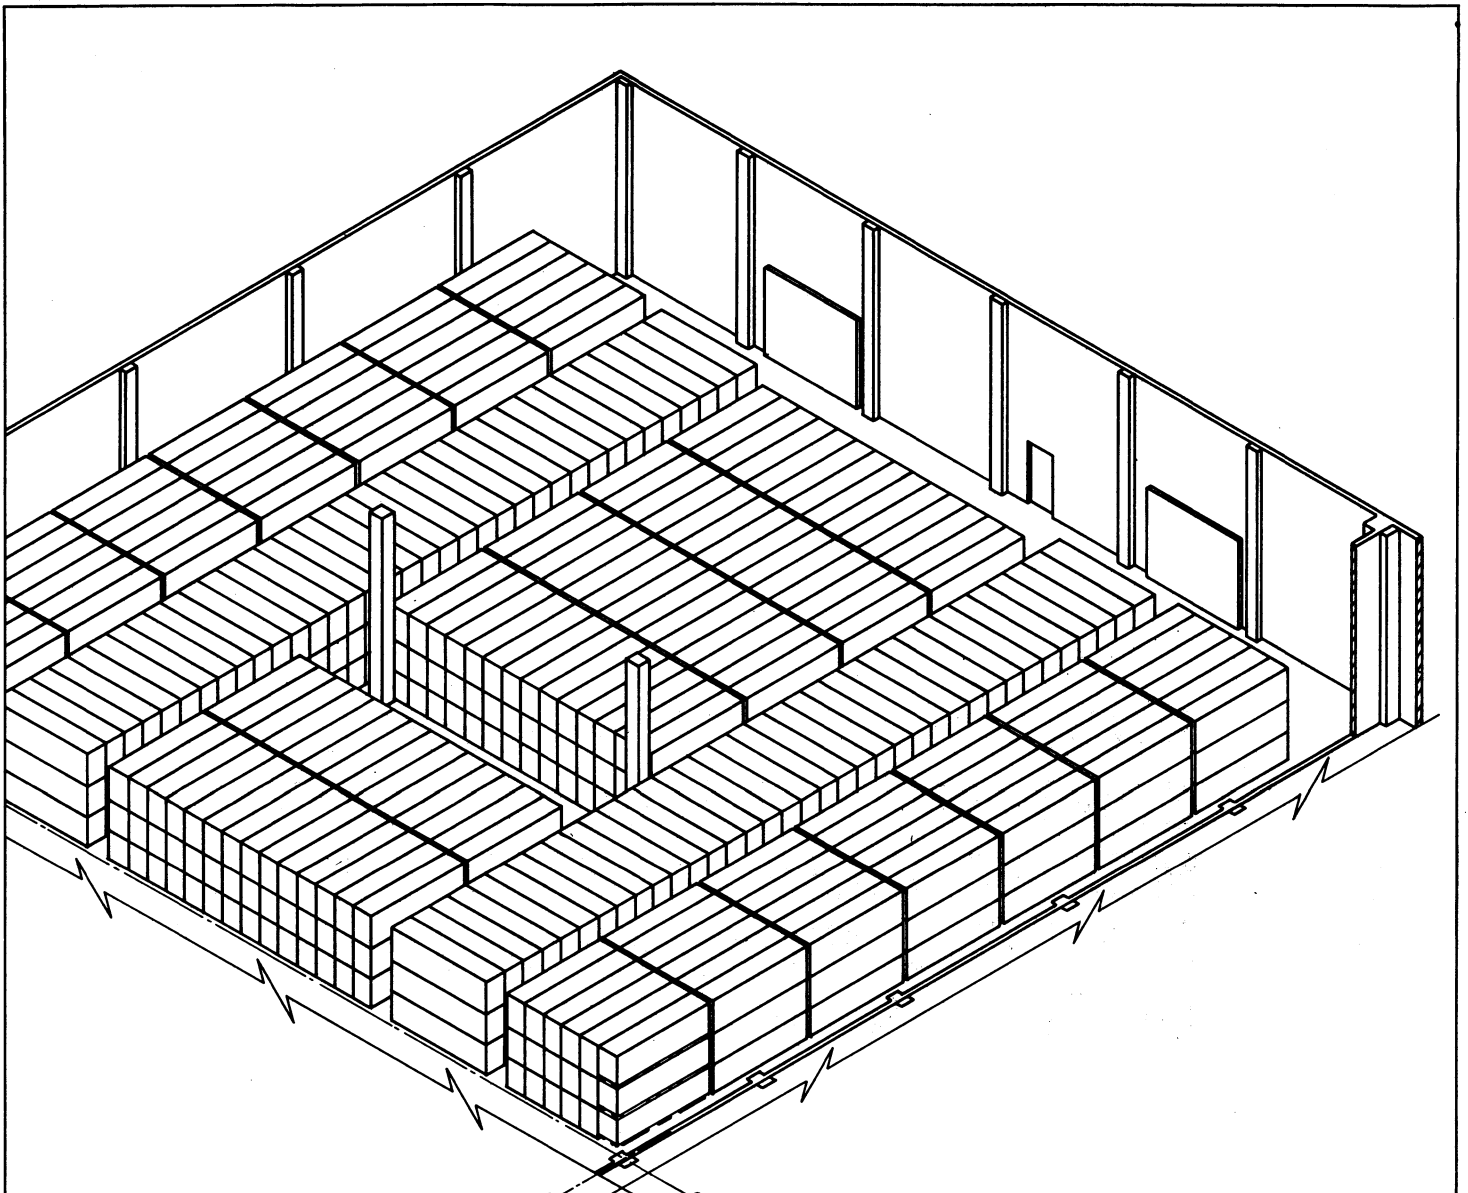

ISOMETRIC VIEW
1/4 WAREHOUSE

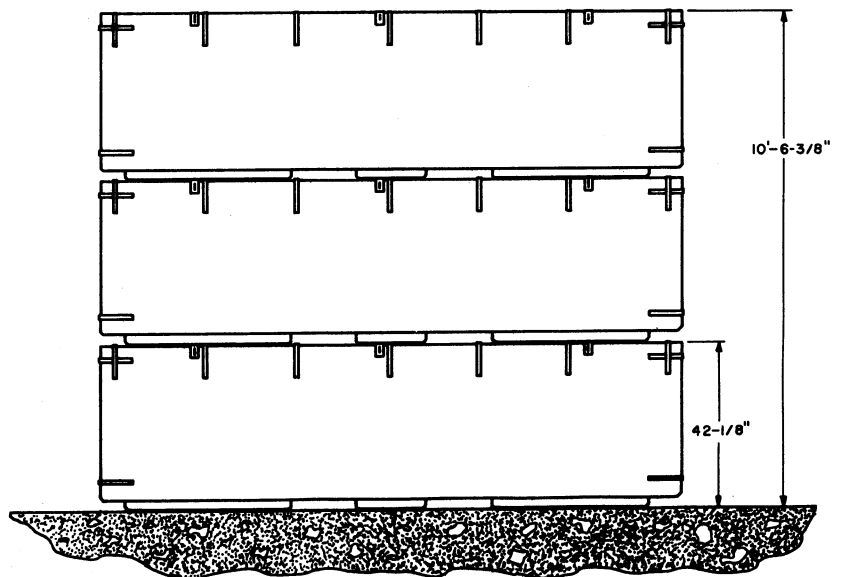

TYPICAL STACK

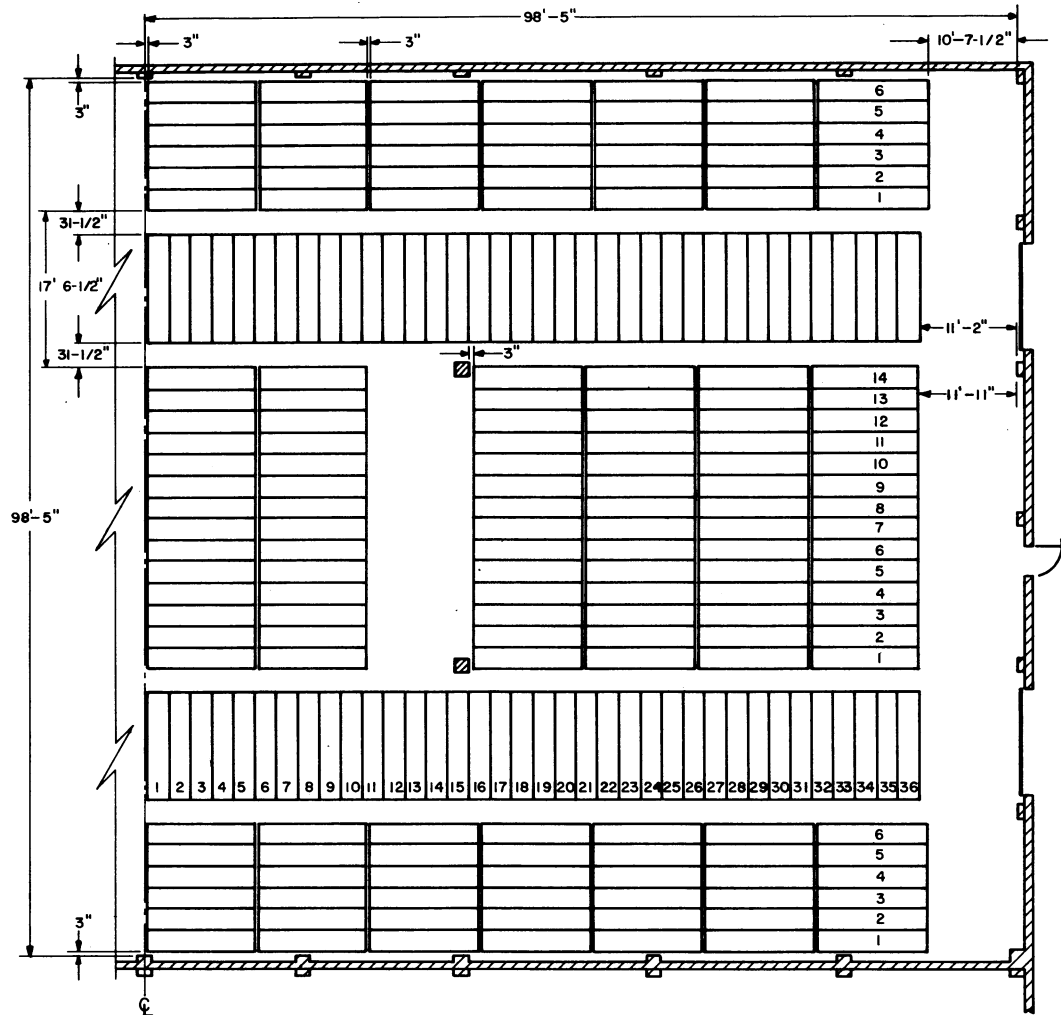

PLAN VIEW
1/4 WAREHOUSE

GENERAL NOTES

- A. FOR DETAIL OF CONTAINER SEE DRAWING NO. E 8524211.
CONTAINER DIMENSIONS-----147-1/2" LONG X 29" WIDE X 42-1/8" HIGH.
GROSS WEIGHT-----960 LBS
- B. DIMENSIONS OF AISLES SHOWN HEREON MAY BE ADJUSTED TO SUIT LOCALLY AVAILABLE MHE.

STORAGE AS SHOWN

1/4 WAREHOUSE
CONTROL SURFACE KIT----- 720

REVISION

REV NO. 1, 7 OCT 65, DIMENSION CHANGE TO CONFORM WITH AMSMI-SMMP-1316, DATED 31 MARCH 1964.

